



Article 3.2 Standard Drawings for a Seepage Pit Type System

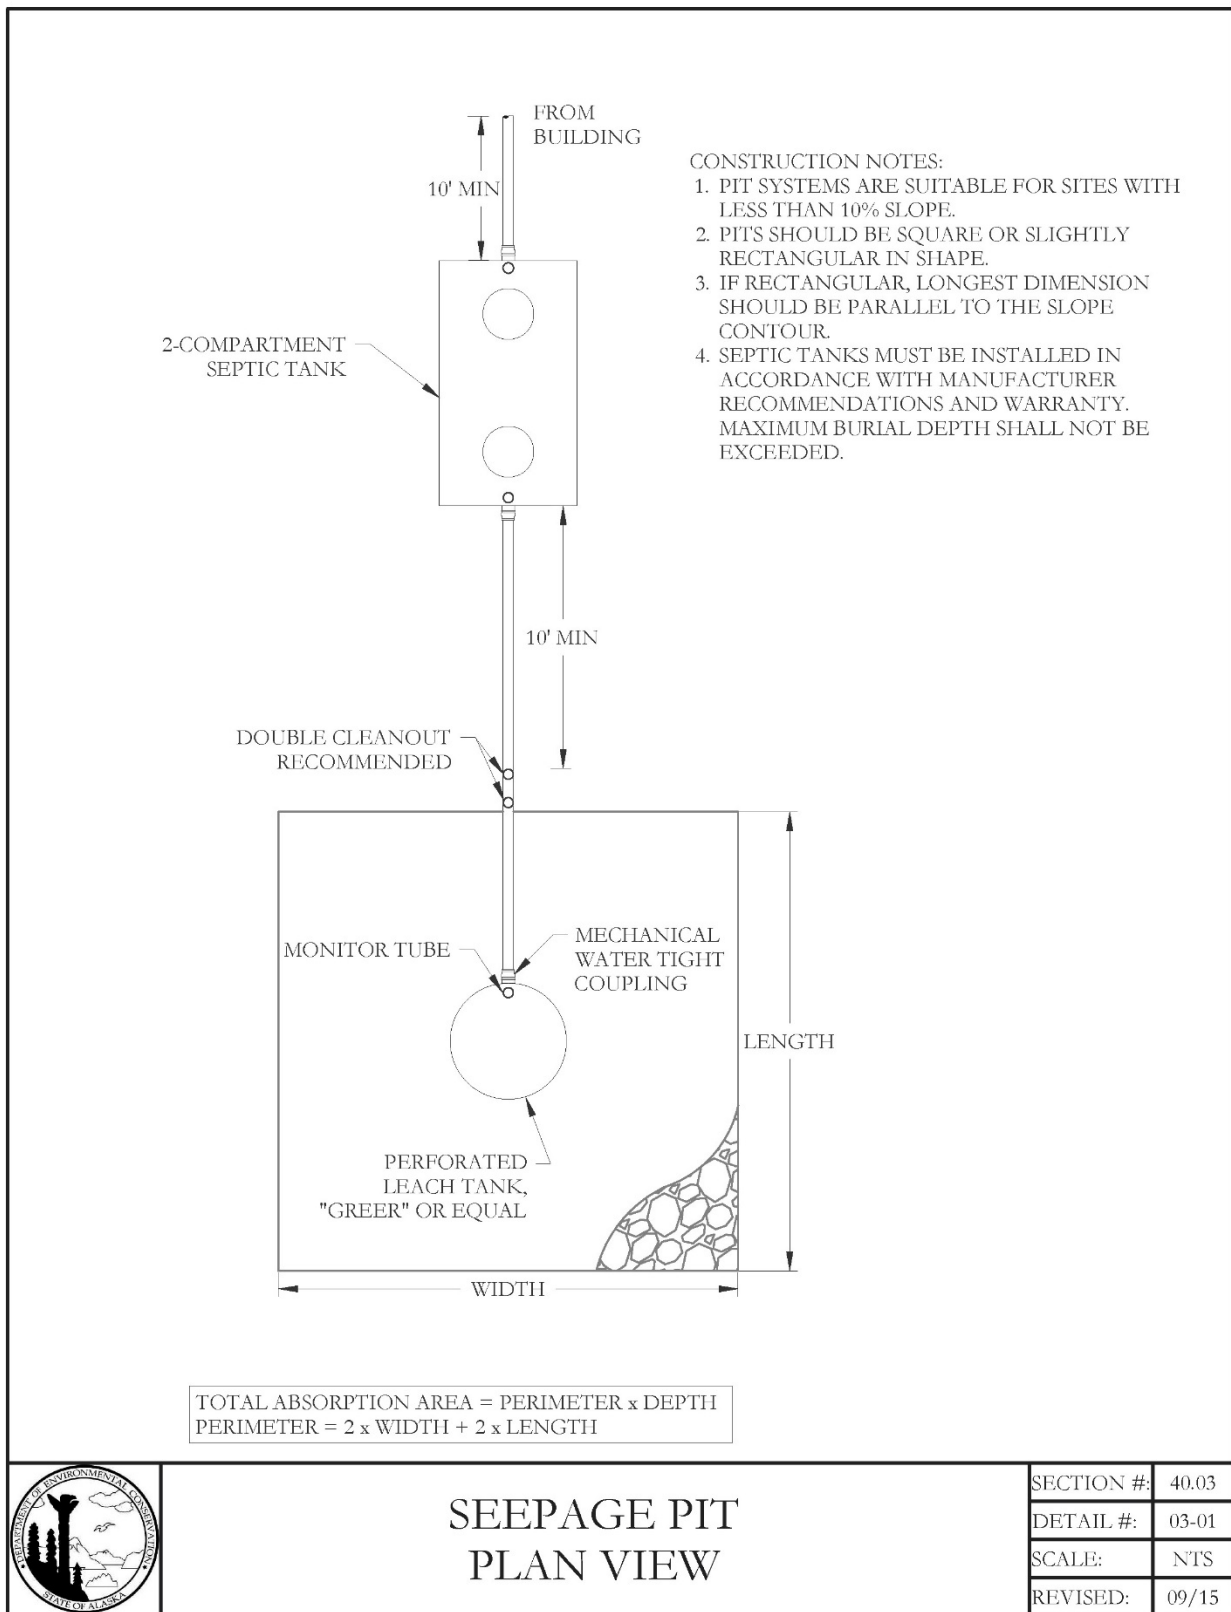

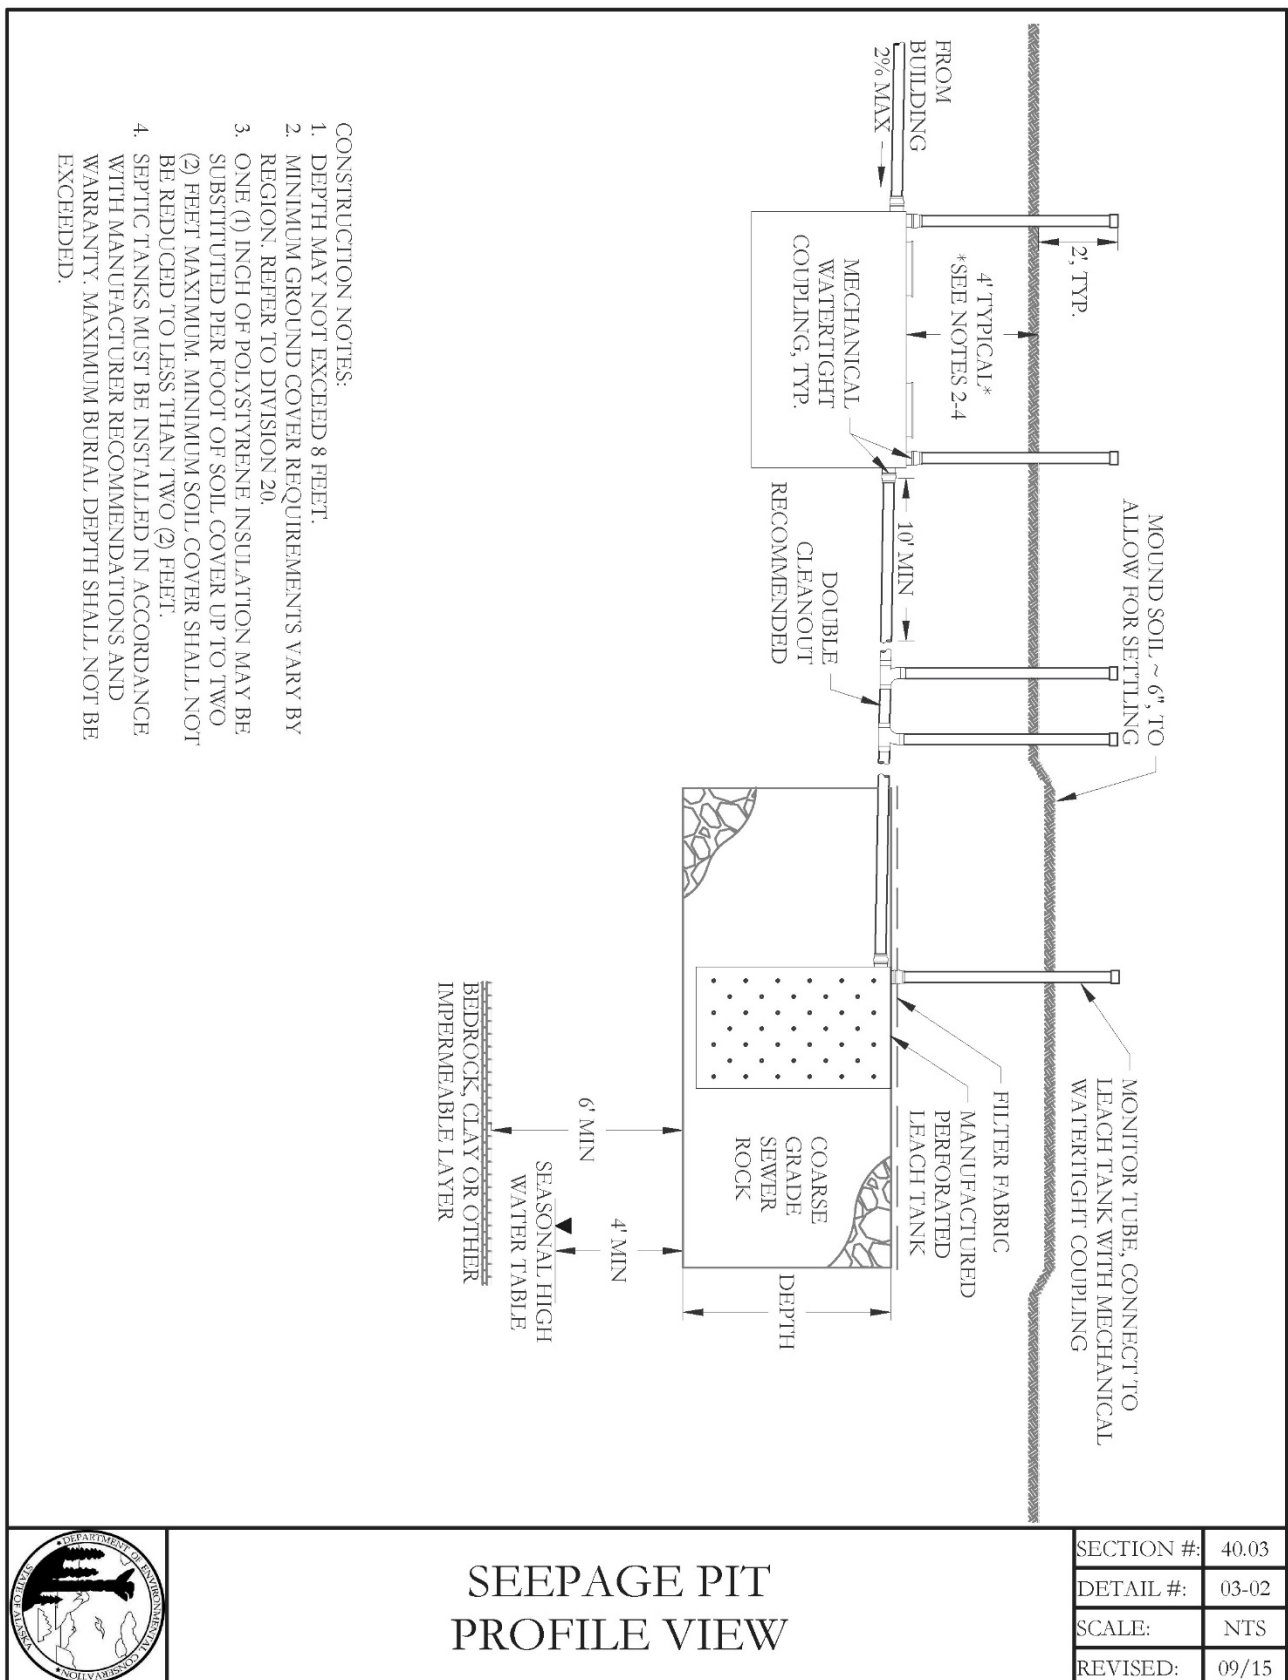

SEEPAGE PIT PROFILE VIEW

SECTION #:	40.03
DETAIL #:	03-02
SCALE:	NTS
REVISED:	09/15

