



Article 4.2 Standard Drawings for a Shallow Trench Type System

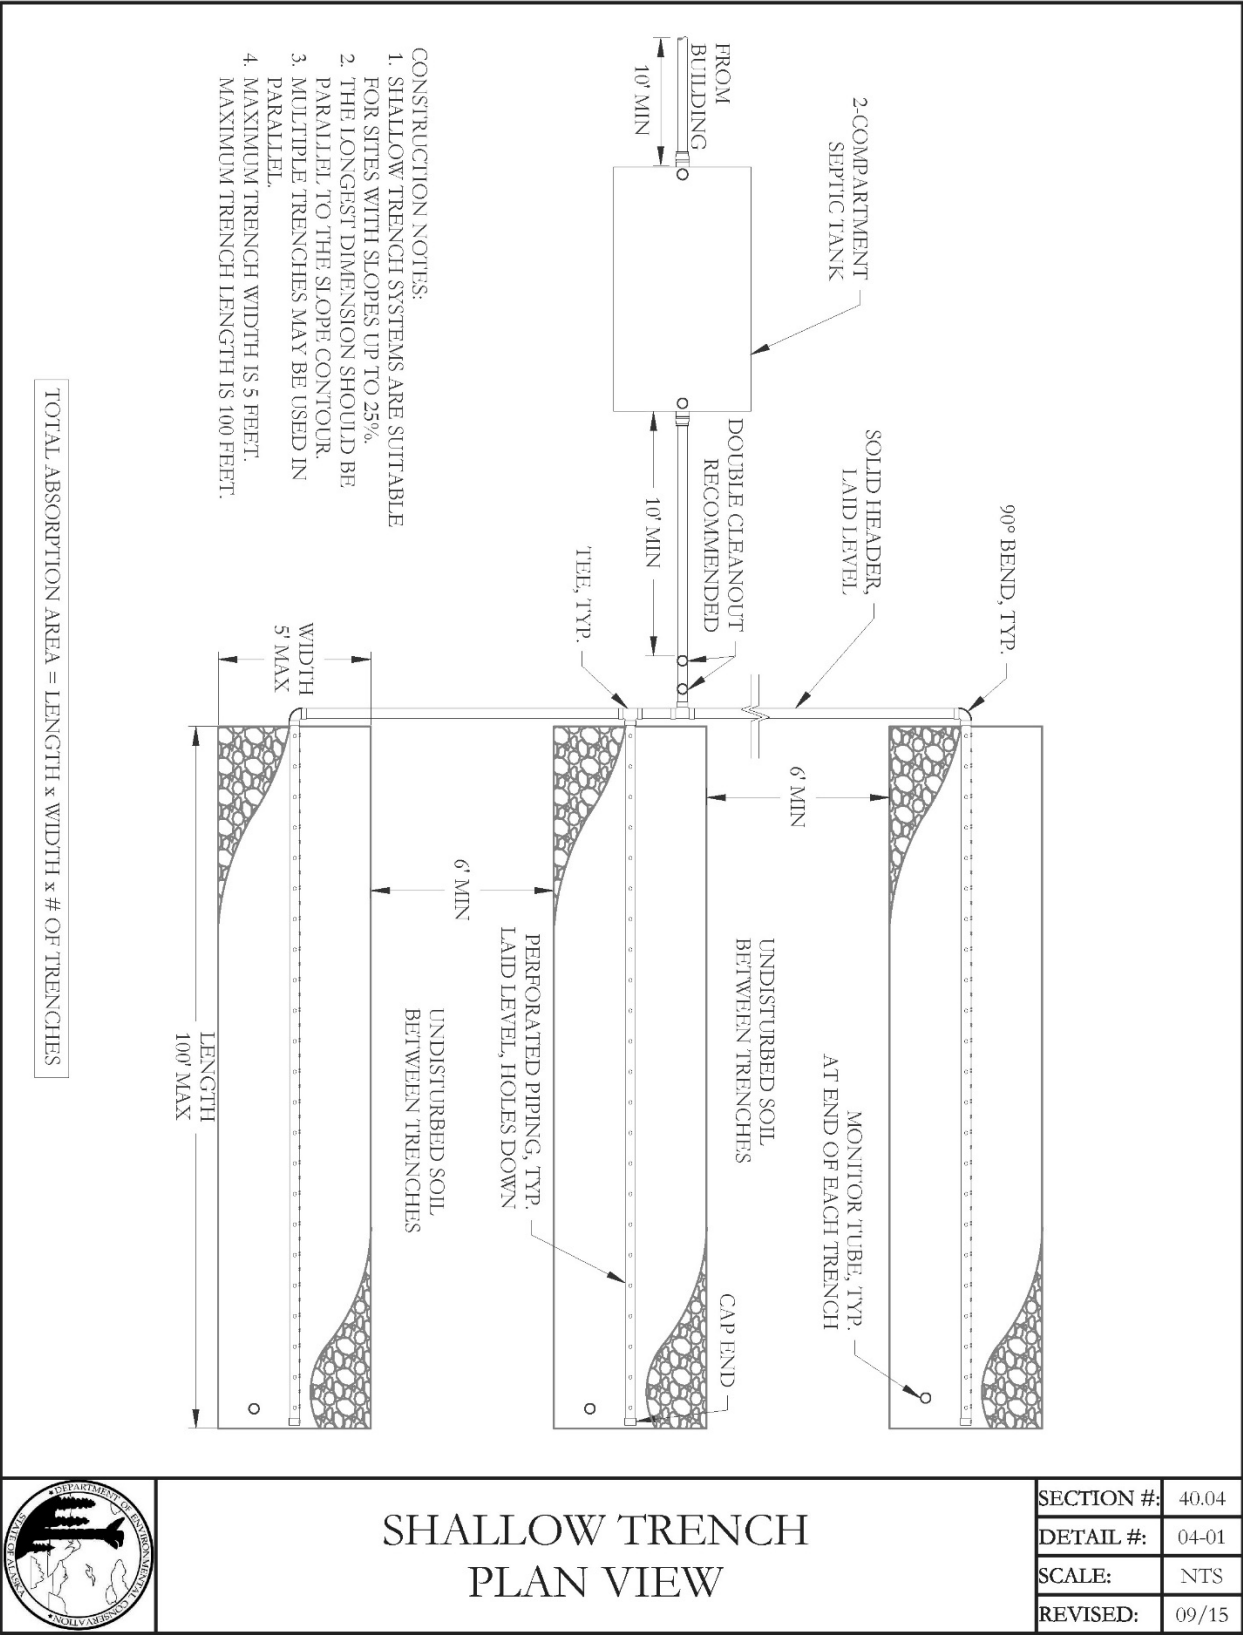

SHALLOW TRENCH PLAN VIEW

SECTION #:	40.04
DETAIL #:	04-01
SCALE:	NTS
REVISED:	09/15

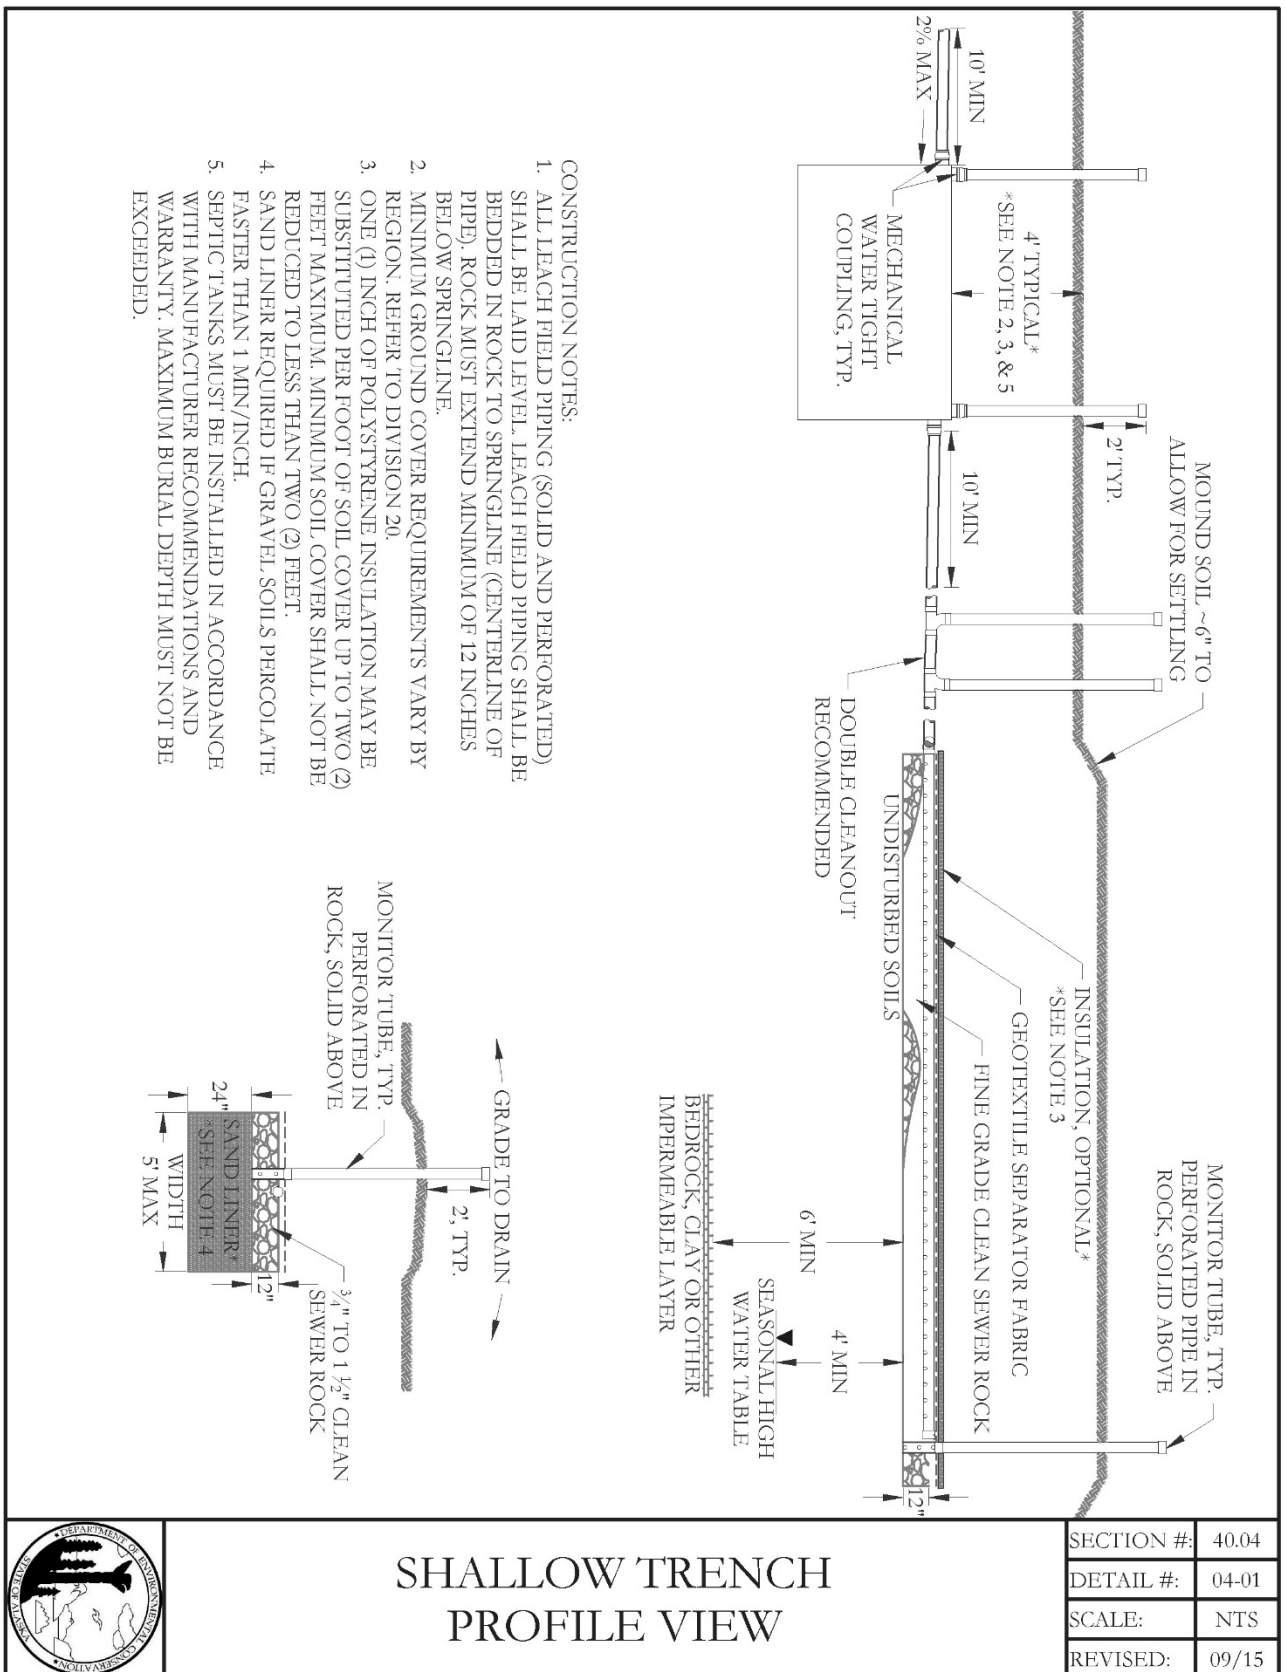

SHALLOW TRENCH PROFILE VIEW

